


FENCE PARTS		
Name	Qty	Item
100-1/2" - 19 HOLE AERO STRINGER	2	3
2-1/2" POST	2	4
2-1/2" ALUMINUM POST CAP	2	5
100-1/2" - 19 HOLE AERO HEADER	1	2
AERO ELBA PICKET	19	1

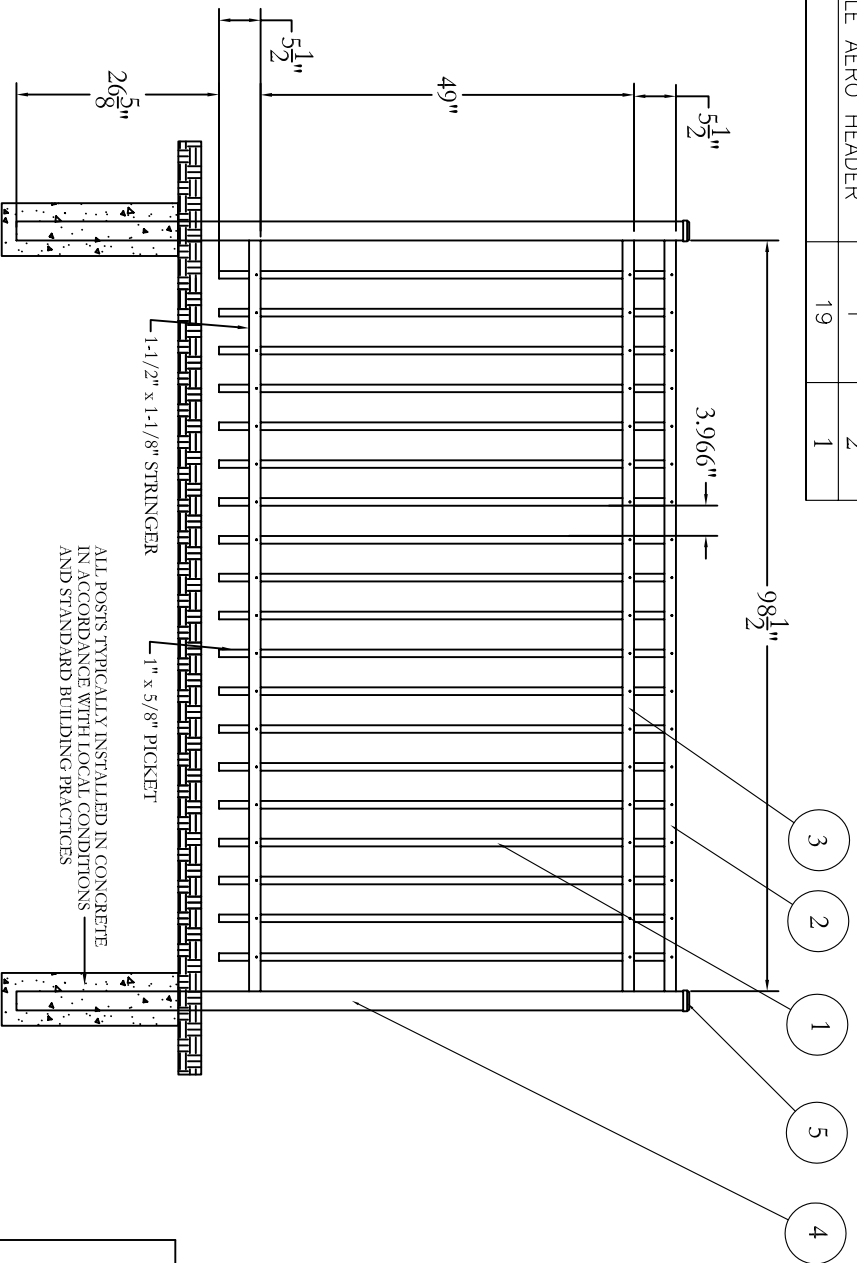

ALL POSTS TYPICALLY INSTALLED IN CONCRETE  
IN ACCORDANCE WITH LOCAL CONDITIONS  
AND STANDARD BUILDING PRACTICES

1-1/2" x 1-1/8" STRINGER

1" x 5/8" PICKET

**Jerrell**  
 Manufacturing Co., Inc.  
 Philadelphia, PA 19154  
 (800) 344-2242

DRAWING:  
**AERO FENCE**  
**ELBA - 60" HEIGHT**

SIZE	DWG NO.	REV
D	AE60UESN	NC
SCALE	DATE	SHEET
1/8" = 1'	04/18/14	1 OF 1

© 2005. This drawing may not be altered  
or reproduced without the permission of  
Jerrell Manufacturing Co., Inc.